


Drawing: R:\TENANT COORDINATION\Southlake Mall_Merrillville\IN\00 CAD DRAWINGS\01_SLK MALL\SLK_2019-11-01.dwg_Layout: Site Plan 11X17_Oct 25, 2019, 11:57am

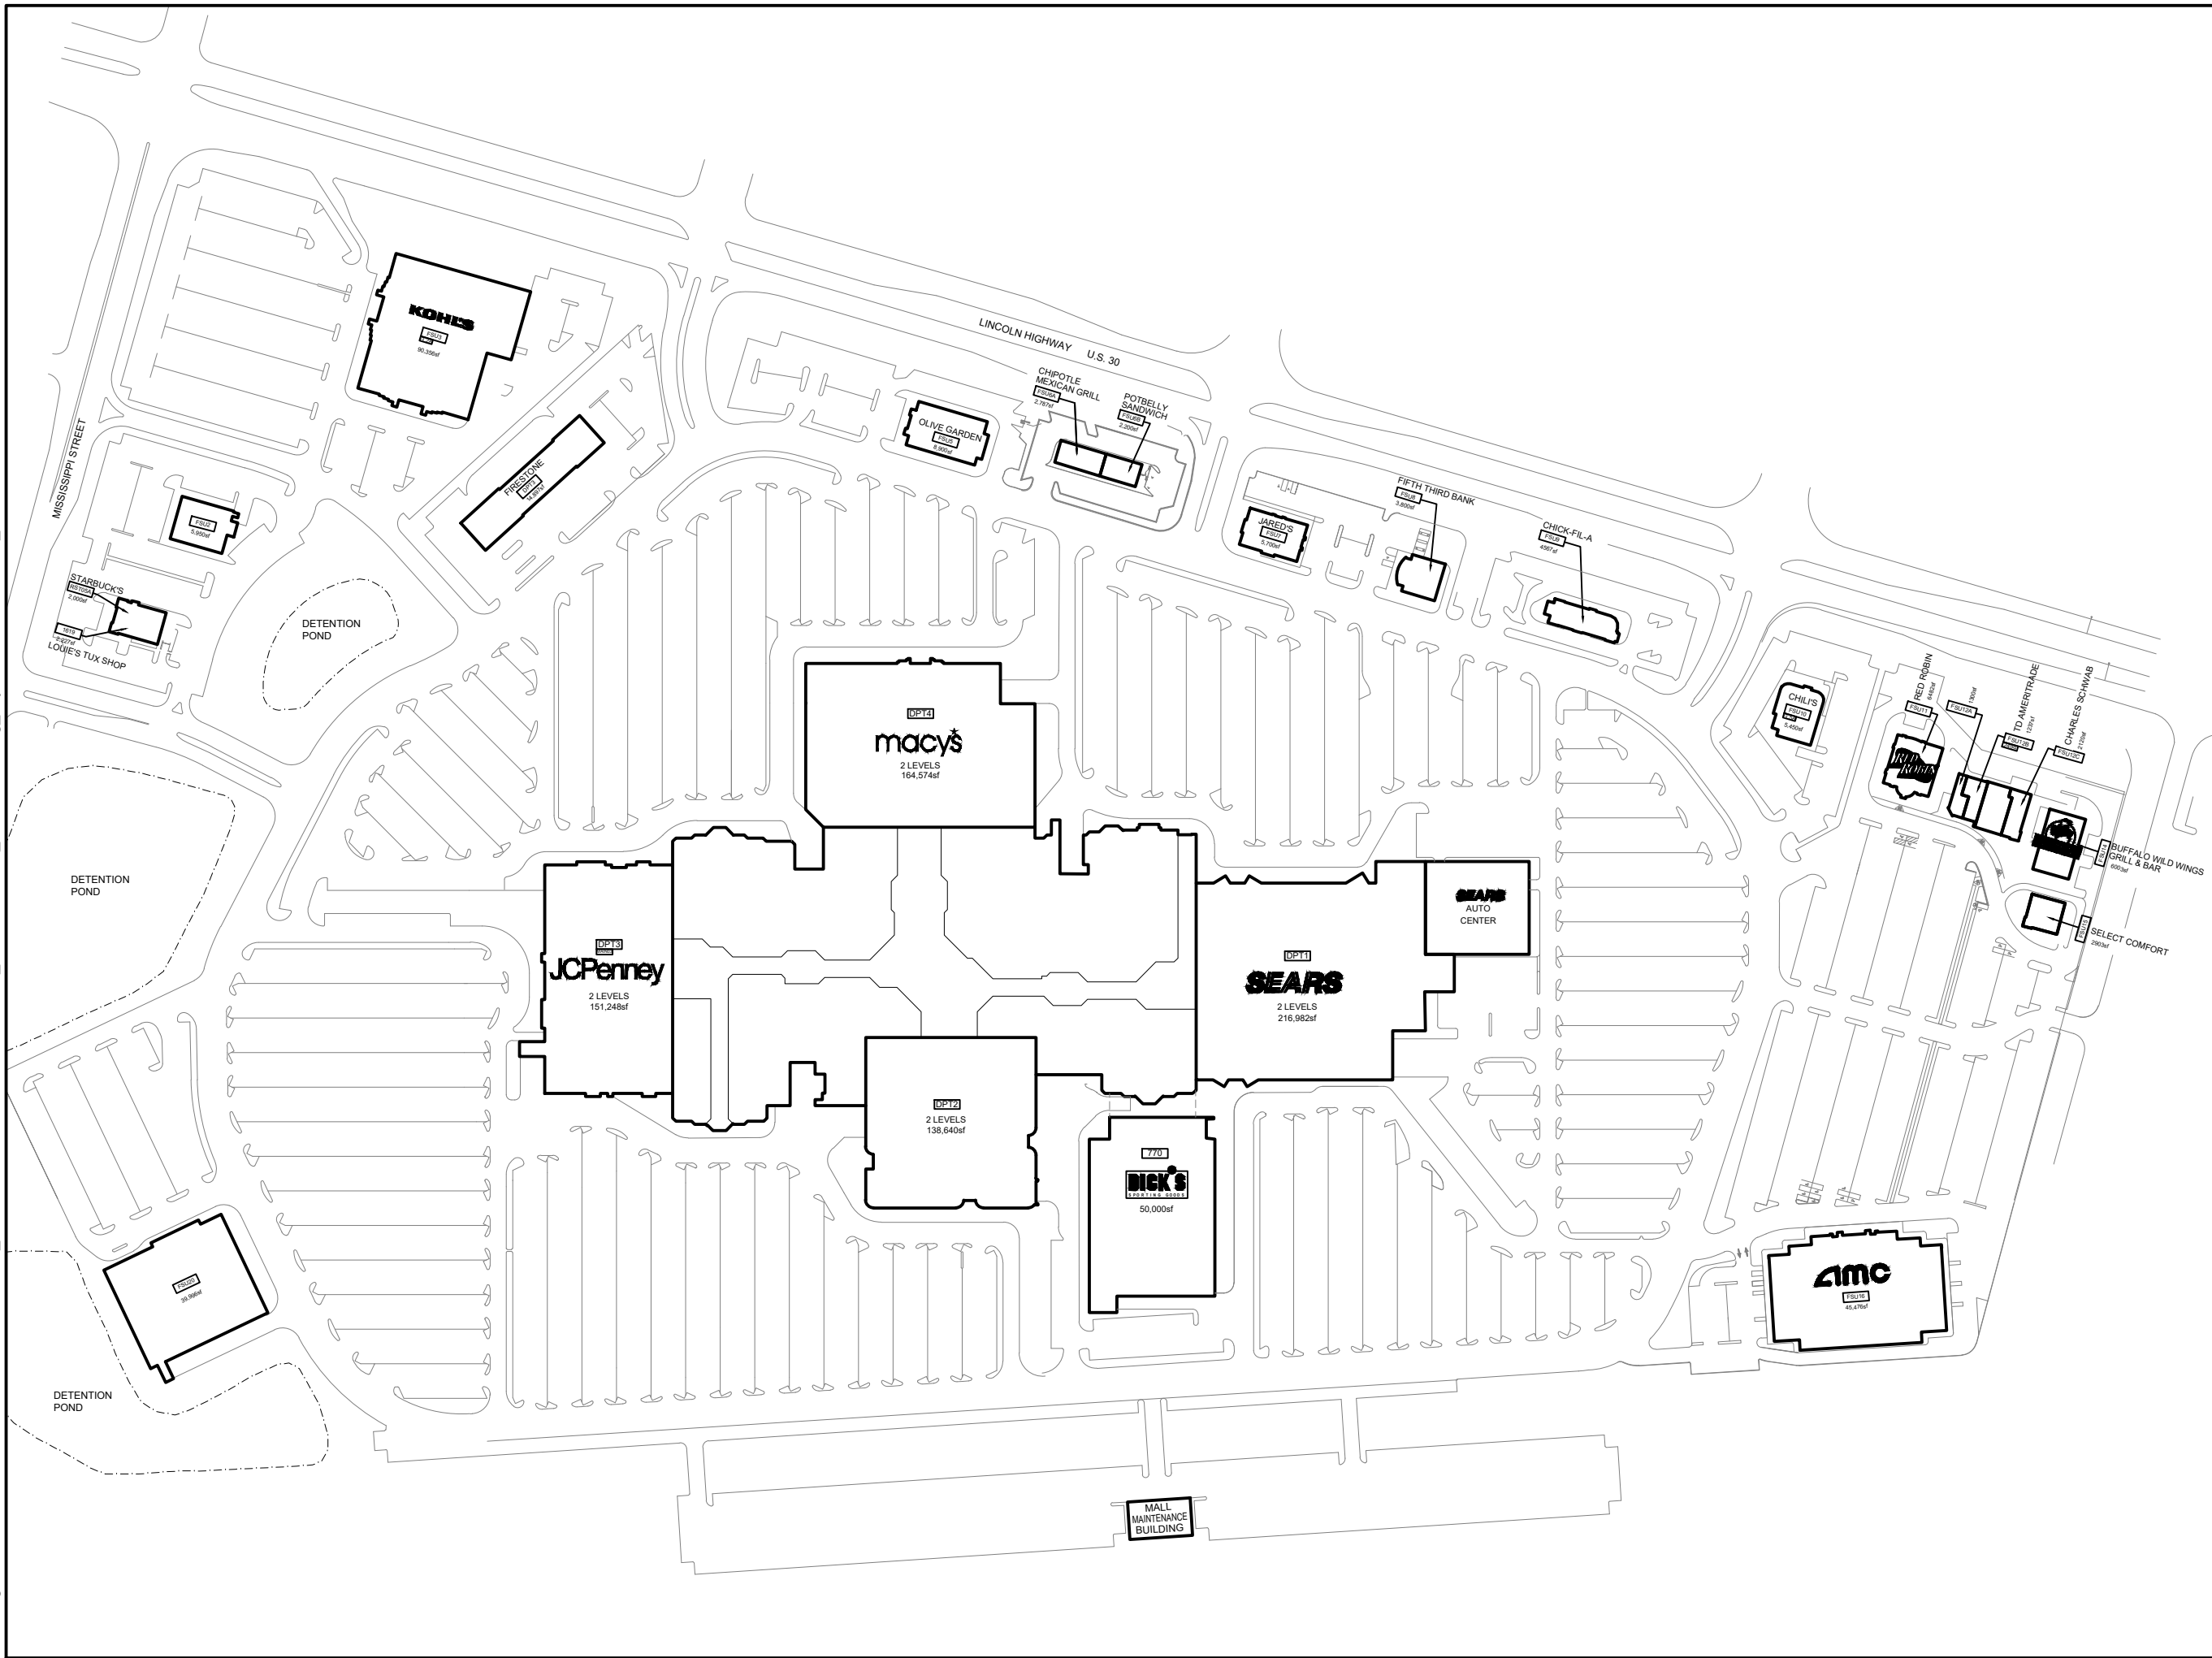

SOUTHLAKE MALL

Mall Address:
SOUTHLAKE MALL
2109 Southlake Mall
Merrillville, IN 46410
Phone: (219) 738-2265

Note:
This is a schematic plan only intended to show the general layout of the shopping center or part thereof. All the dimensions shown on this drawing should be field verified.

SITE PLAN

LAST UPDATED: 11.01.19



STARWOOD RETAIL PARTNERS
1 E. Wacker Drive, Suite 3600
Chicago, IL 60601
Phone: (312) 242-3200

0 .5 1
SCALE: 1"=250'-0" @ 11x17

