


Drawing: R:\TENANT COORDINATION\Louis Joliet Mall_Joliet_IL\00 CAD DRAWINGS\01_JOL MALL\JOL_2019-04-01.dwg_Layout: Site Plan 11X17_Apr 01, 2019, 2:25pm

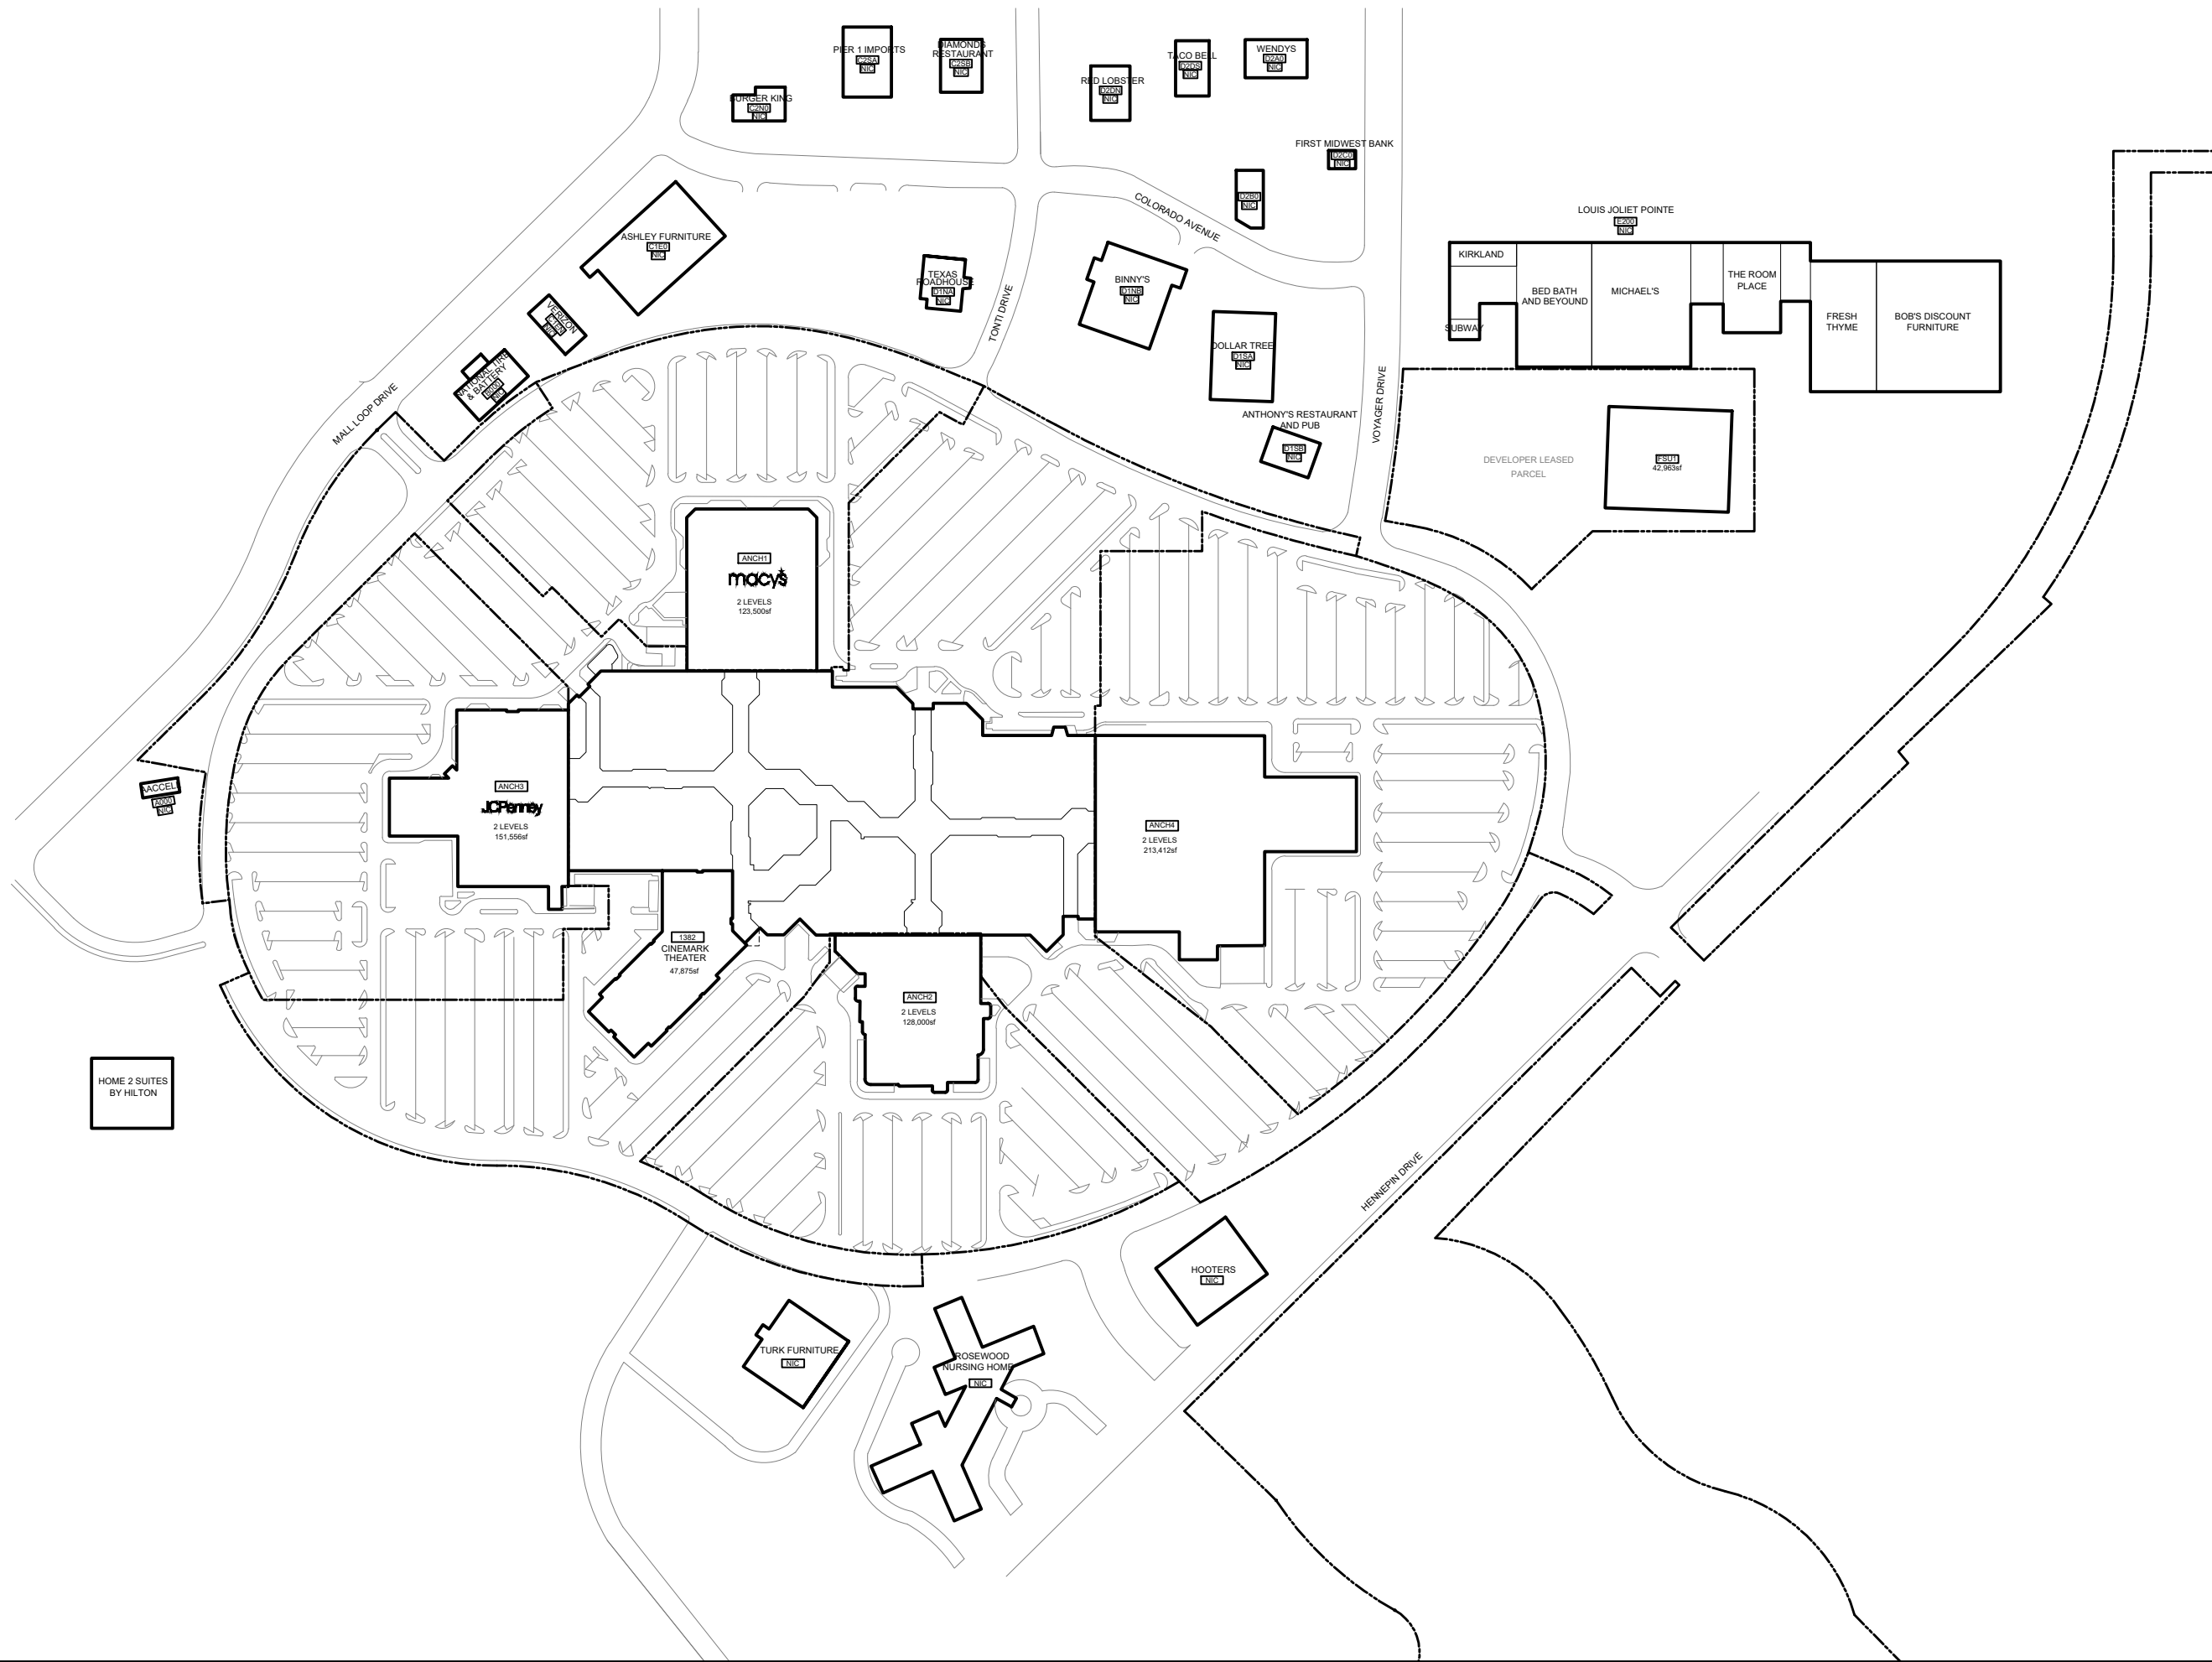

LOUIS JOLIET

Mall Address:
LOUIS JOLIET MALL
3340 Mall Loop Drive
#1249
Joliet, IL 60431
Phone: (815) 439-1000

Note:
This is a schematic plan only intended to show the general layout of the shopping center or part thereof. All the dimensions shown on this drawing should be field verified.

SITE PLAN

LAST UPDATED: 04.01.19



STARWOOD RETAIL PARTNERS
1 E. Wacker Drive, Suite 3600
Chicago, IL 60601
Phone: (312) 242-3200

0 .5 1
SCALE: 1"=300'-0" @ 11x17

