


Drawing: R:\TENANT COORDINATION\Northlake Mall_Charlotte NC\00_CAD DRAWINGS\01_NLK.MALL\NLK.Site Plan_2018-04-01.dwg_Layout: 11X17_Mar 27, 2018, 9:33am

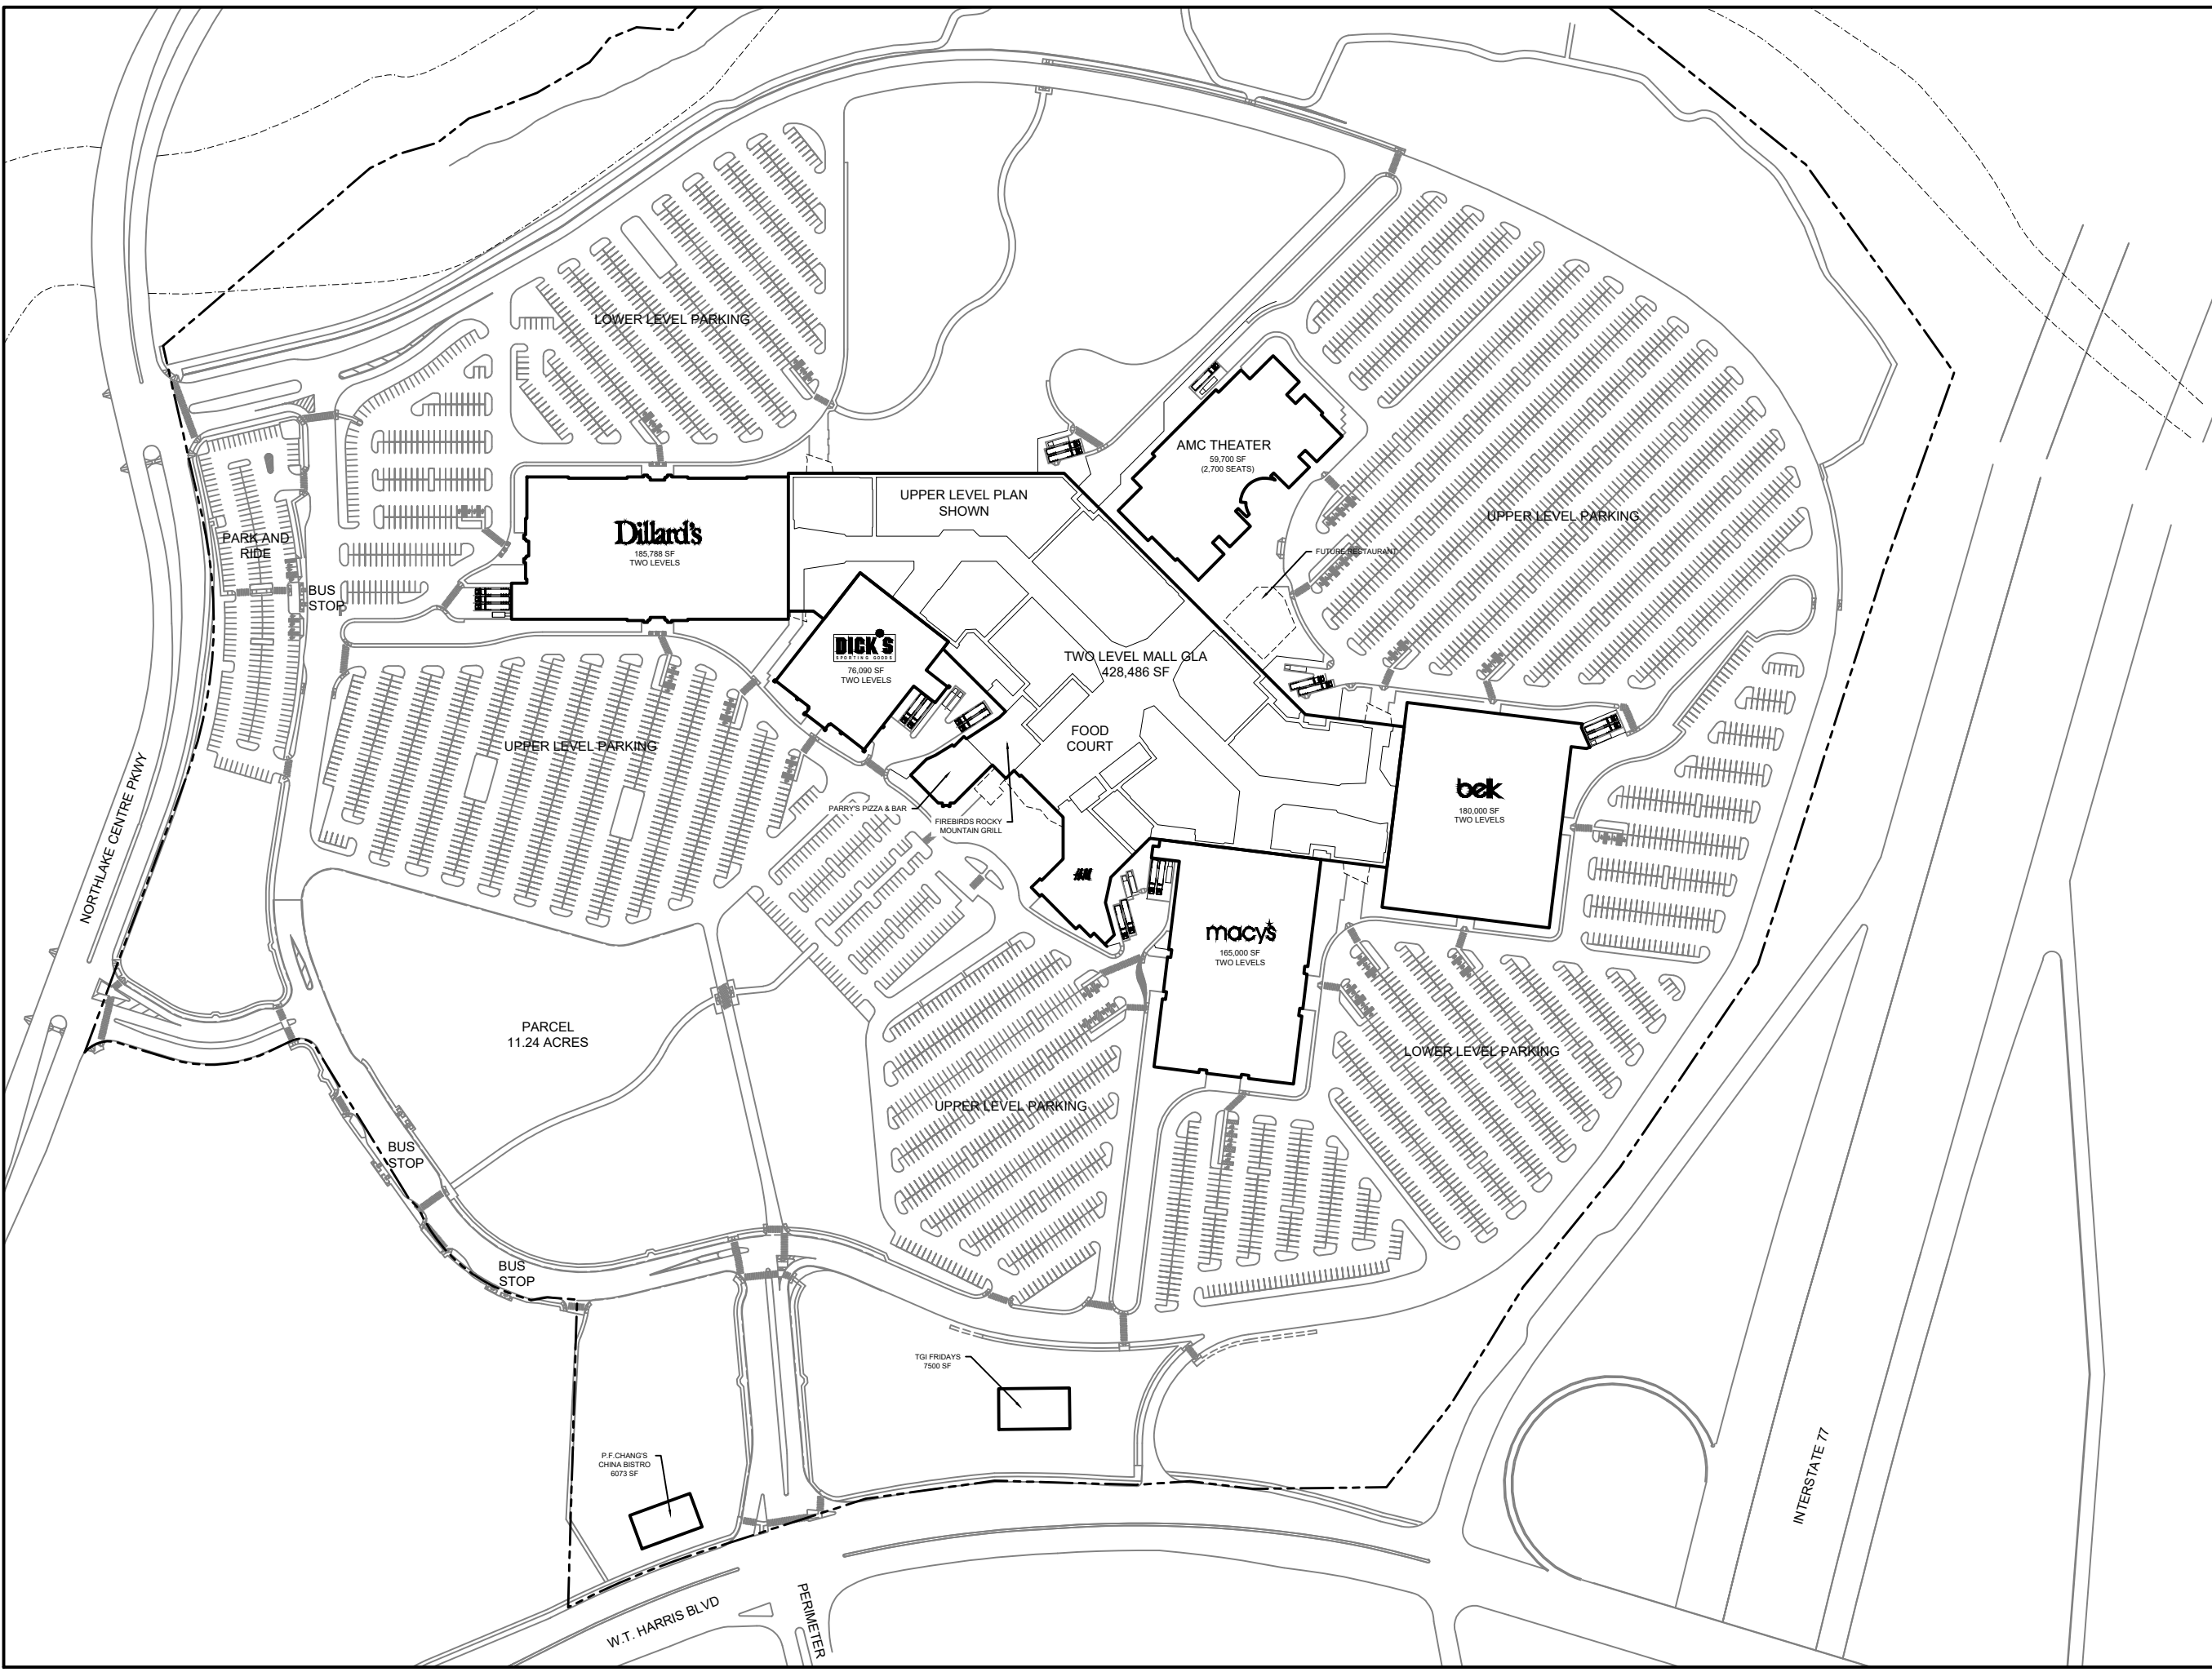

NORTHLAKE MALL

Mall Address:
NORTHLAKE MALL
6801 Northlake Mall Dr.
Charlotte, NC 28216
Phone: (704) 921-2000

Note:
This is a schematic plan only intended to show the general layout of the shopping center or part thereof. All the dimensions shown on this drawing should be field verified.

SITE PLAN

LAST UPDATED: 04.01.18



STARWOOD RETAIL PARTNERS
1 E. Wacker Drive, Suite 3600
Chicago, IL 60601
Phone: (312) 242-3200

0 .5 1
SCALE: 1"=250'-0" @ 11x17

