


Drawing: R:\TENANT COORDINATION\Rimrock Mall\_Billings.MT00\_CAD DRAWINGS\01\_RIM MALL\RIM\_2019-11-01.dwg\_Layout: Site Plan 11X17\_Oct 24, 2019, 11:03am

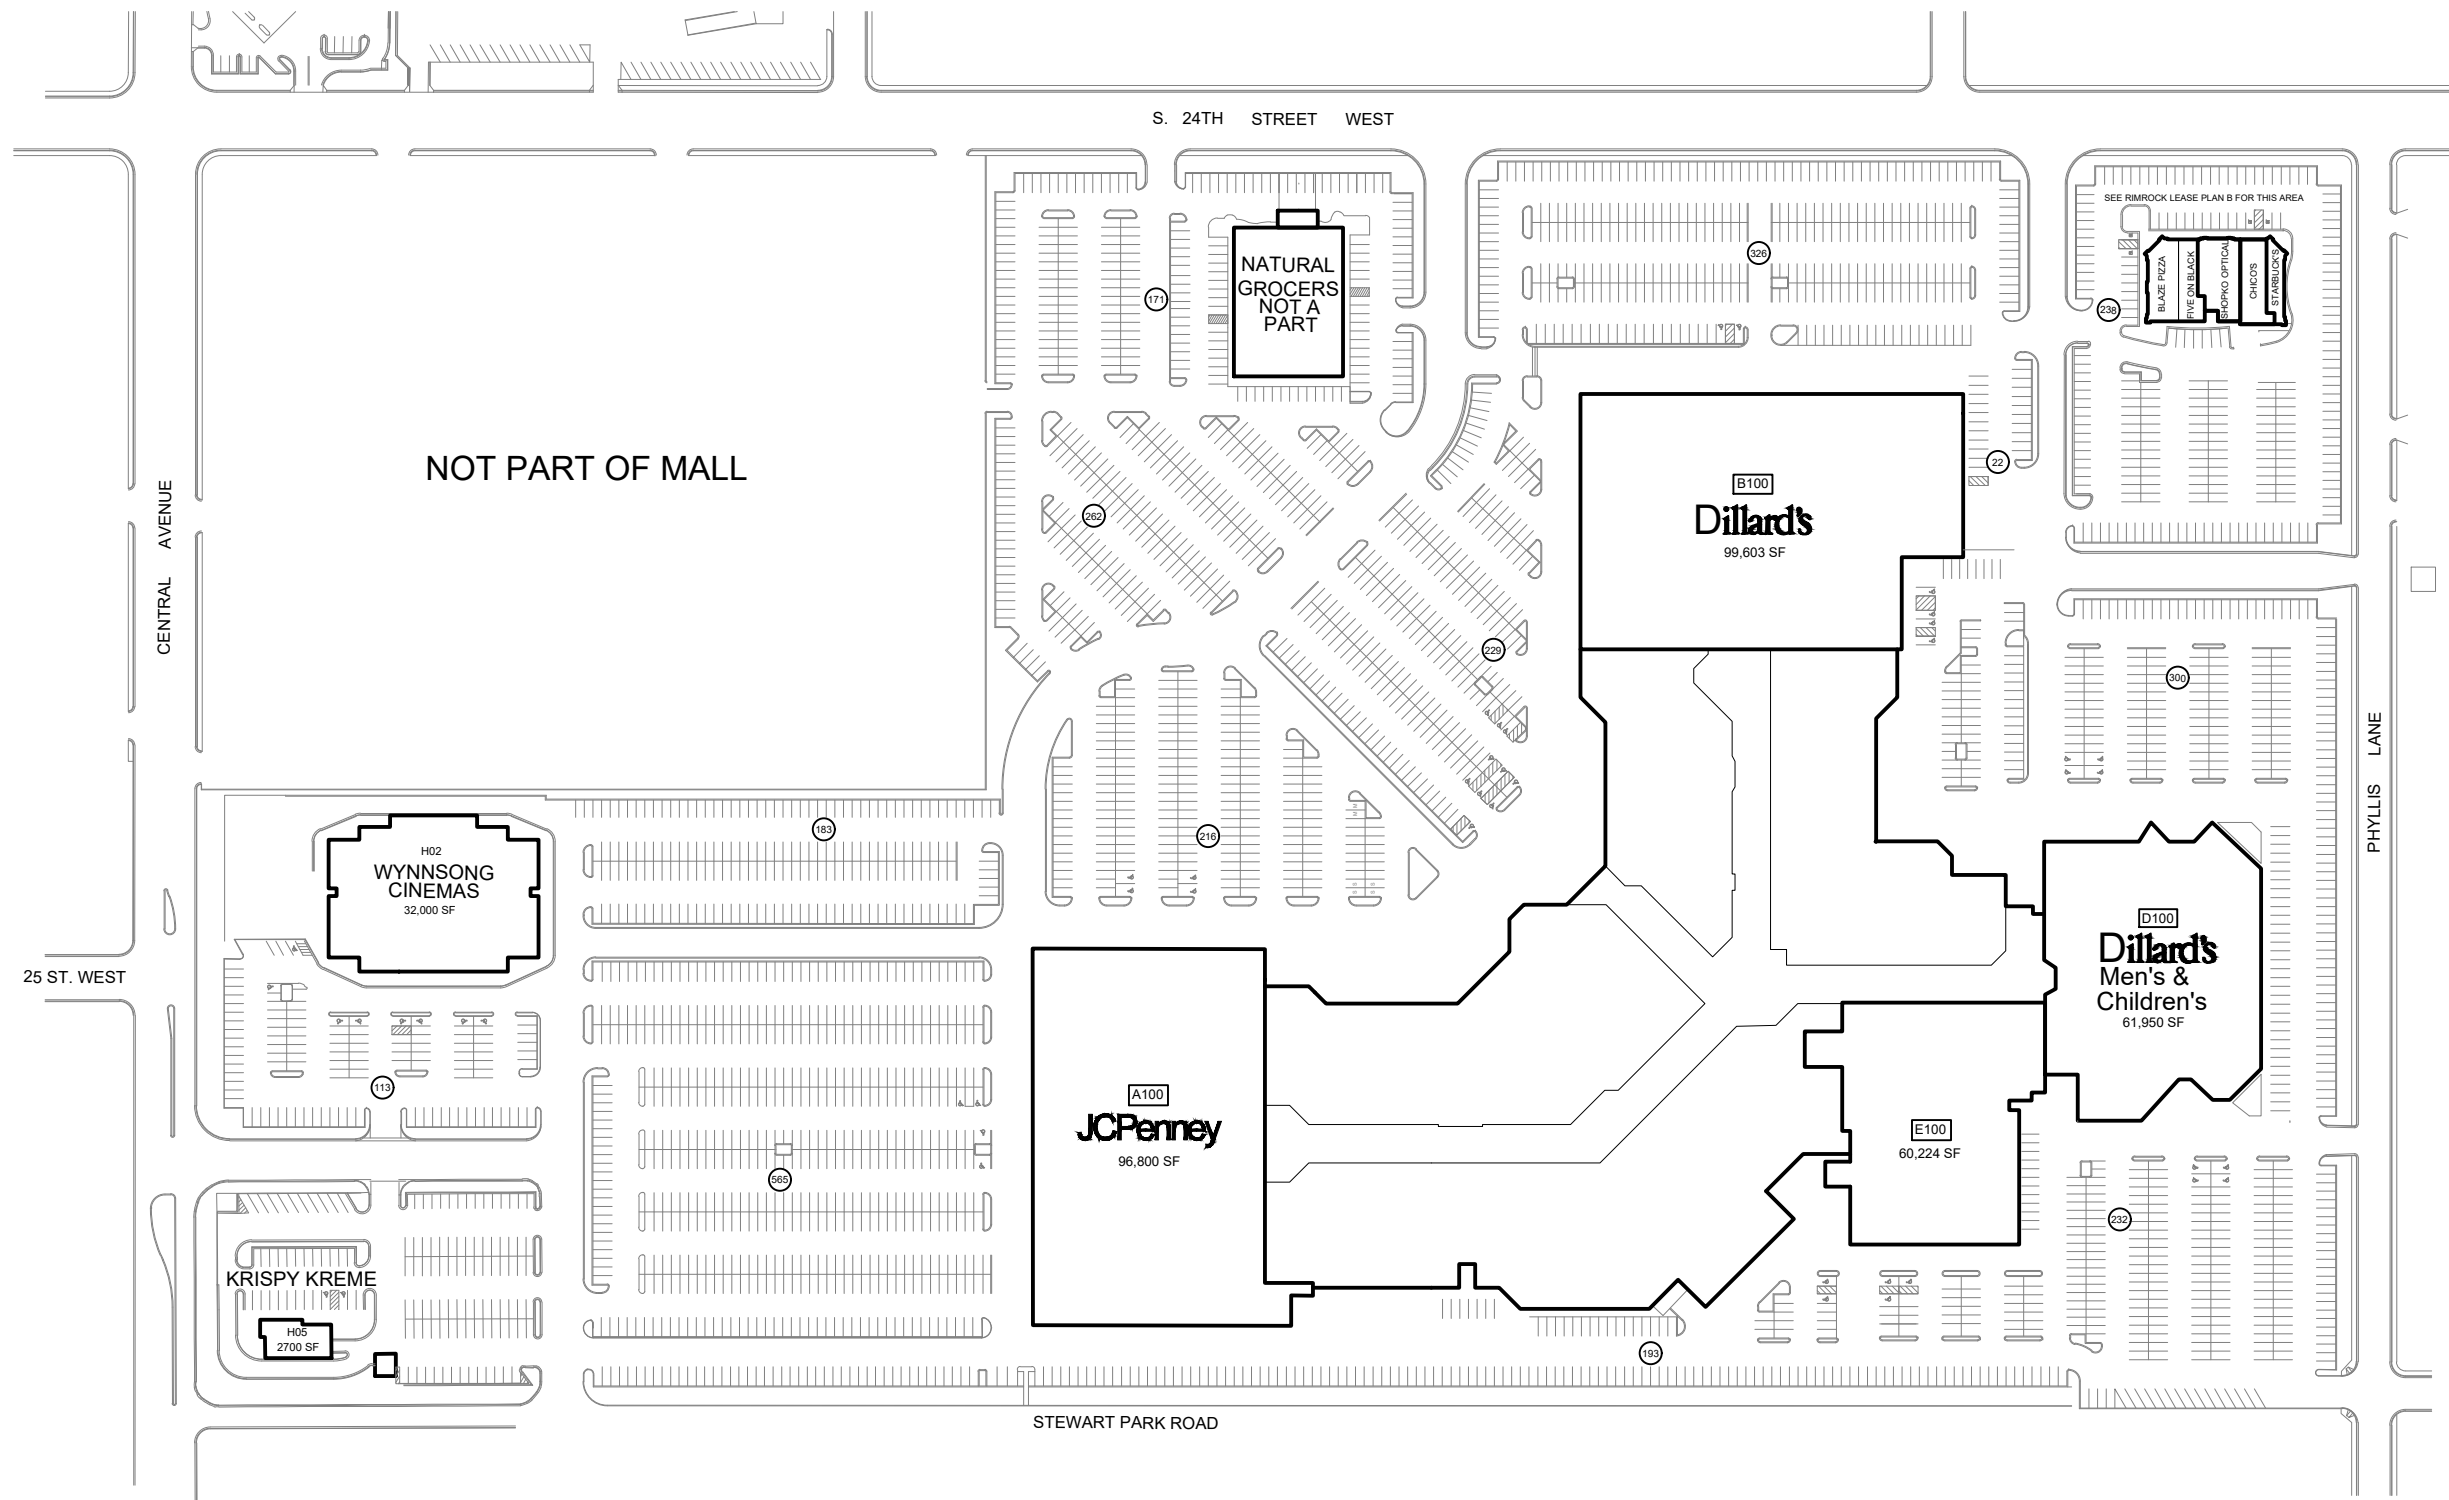

Mall Address:  
**RIMROCK MALL**  
300 S. 24th Street West  
Billings, MT 59102-5650  
Phone: (406) 656-3206  
Fax: (406) 656-9174

Note:  
This is a schematic plan only intended to show the general layout of the shopping center or part thereof. All the dimensions shown on this drawing should be field verified.

SITE PLAN

LAST UPDATED: 11.01.19



**STARWOOD RETAIL PARTNERS**  
1 E. Wacker Drive, Suite 3600  
Chicago, IL 60601  
Phone: (312) 242-3200

0 .5 1  
SCALE: 1"=200'-0" @ 11x17

