


Drawing: R:\TENANT COORDINATION\Shops at Willow Bend_Plano CAD DRAWINGS\01_WIL MALL\WIL Site Plan_2019-11-01.dwg_Layout: 11X17_Oct 28, 2019, 4:44pm

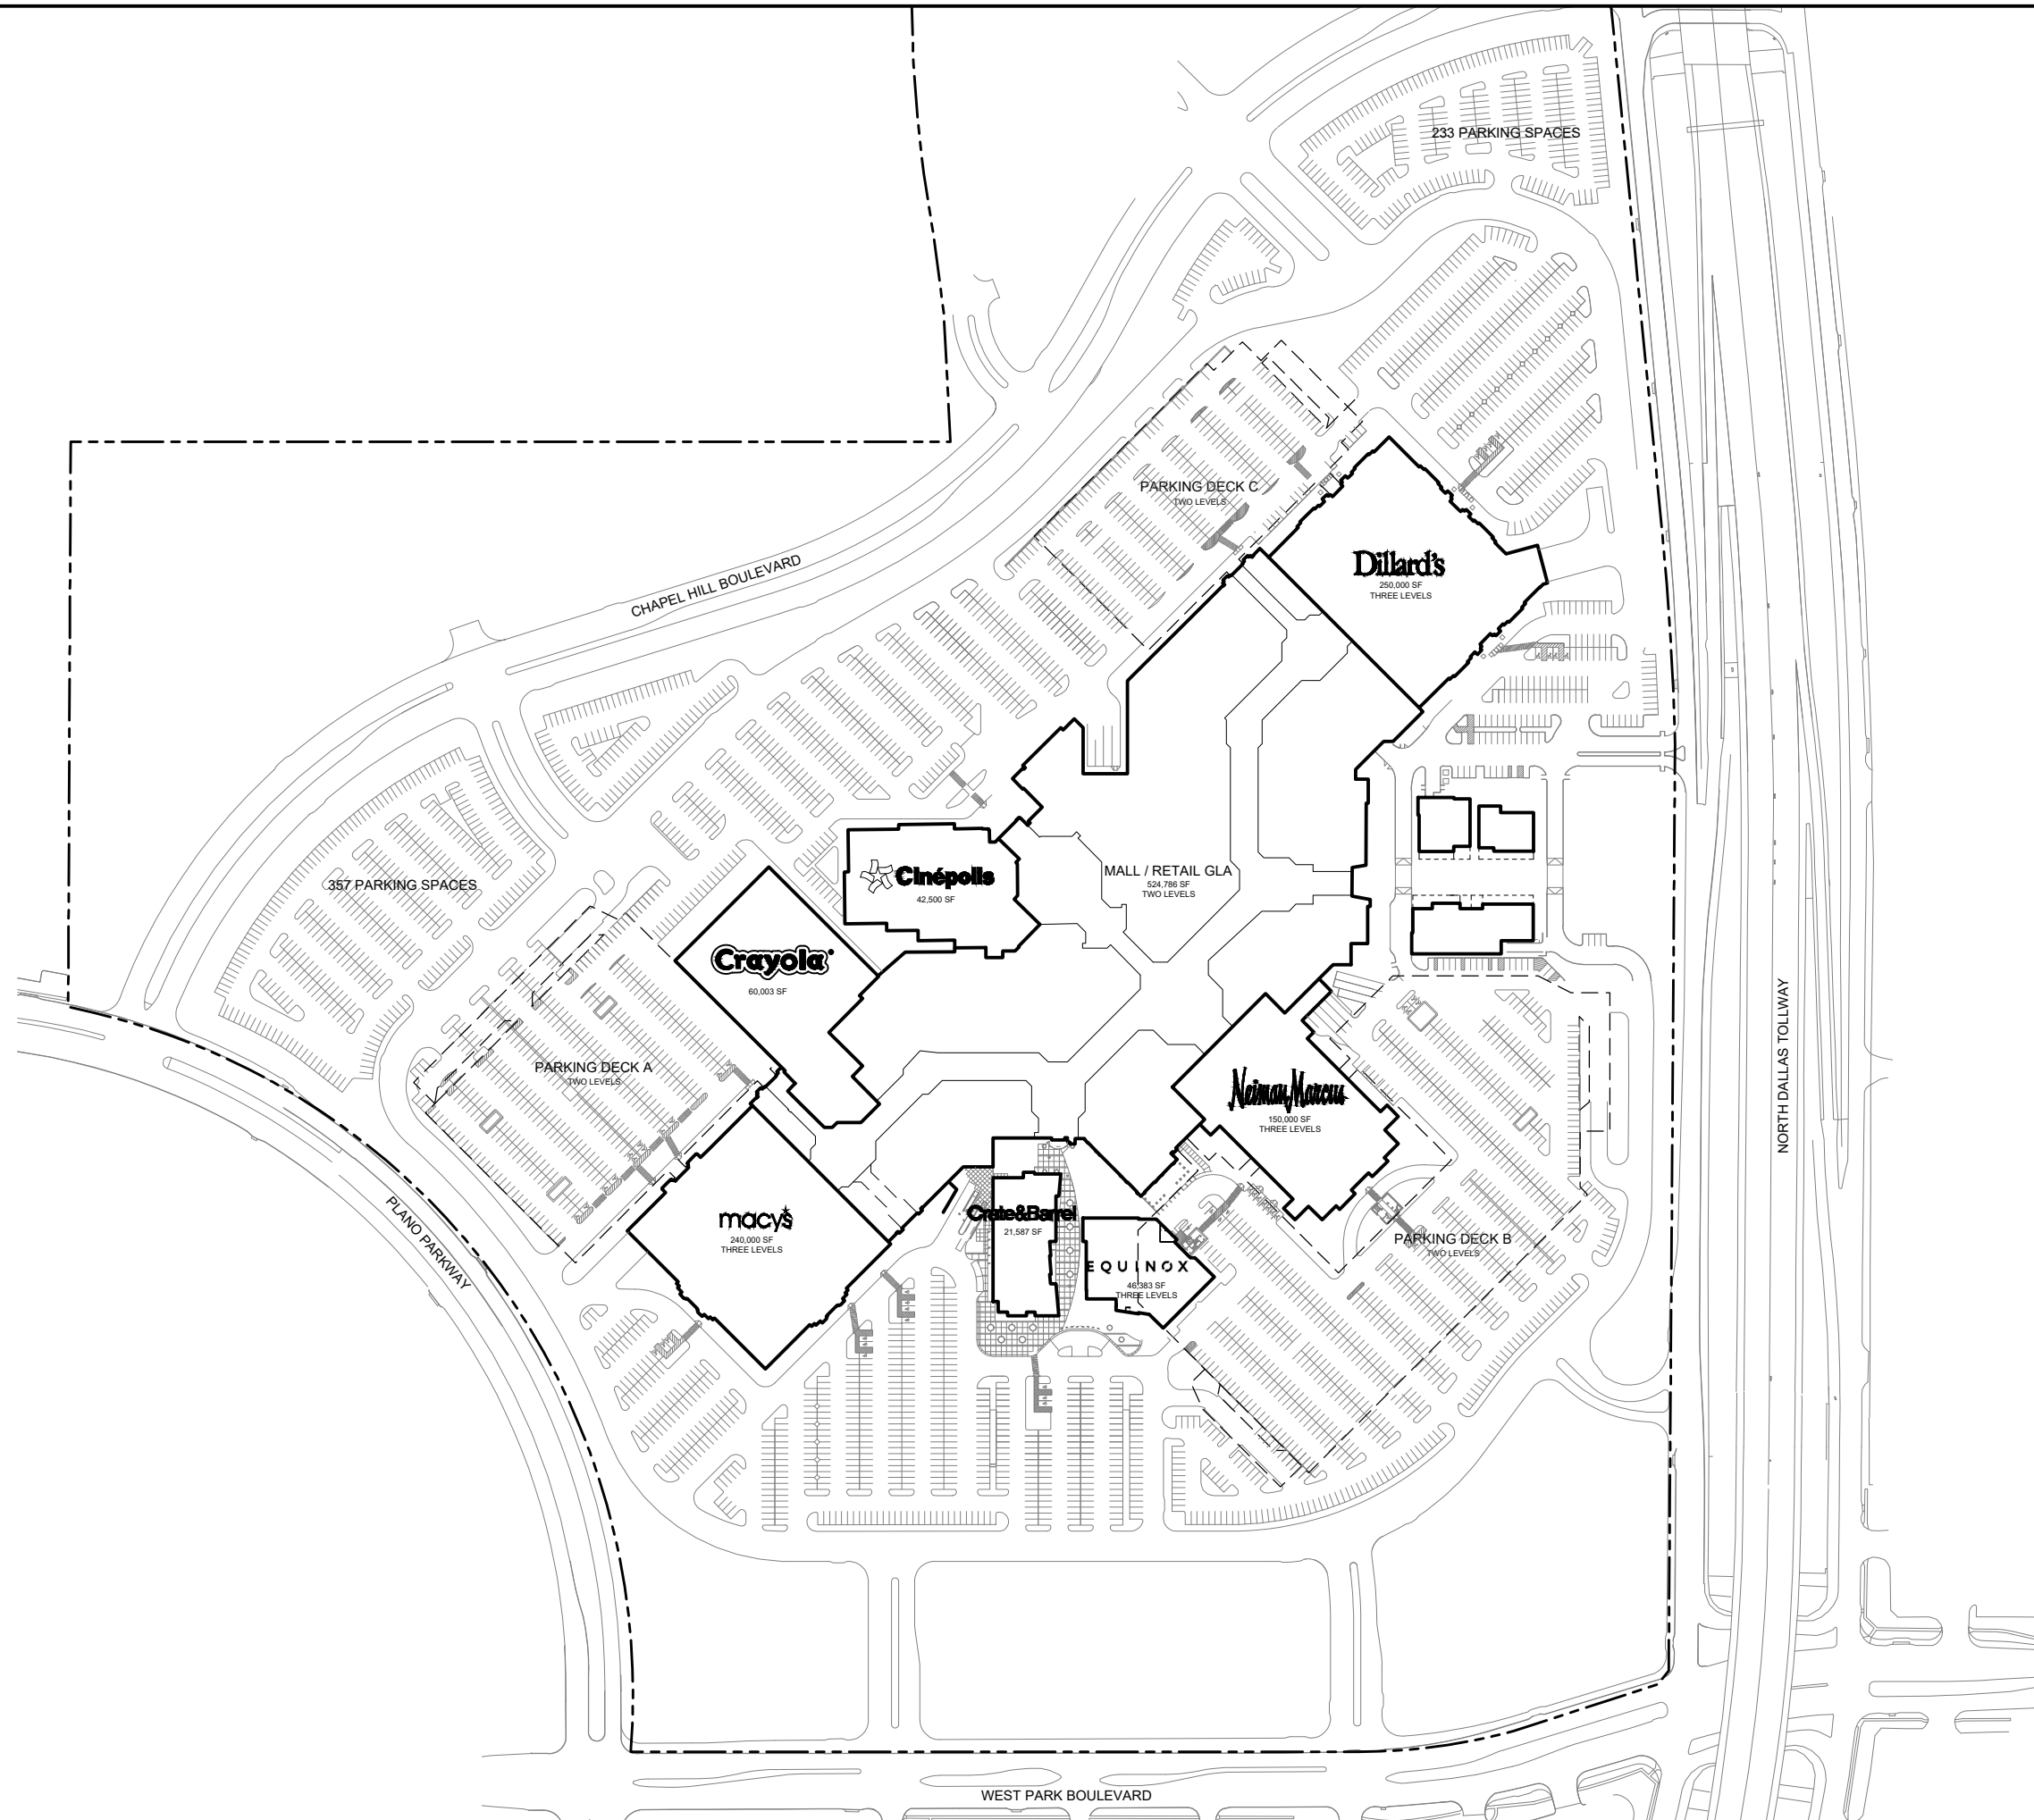

THE SHOPS AT WILLOW BEND

Mall Address:

THE SHOPS AT WILLOW BEND
6121 W. Park Blvd.
Plano, TX 75093
Phone: (972) 202-7110

Note:
This is a schematic plan only intended to show the general layout of the shopping center or part thereof. All the dimensions shown on this drawing should be field verified.

SITE PLAN

LAST UPDATED: 11.01.19



STARWOOD RETAIL PARTNERS
1 E. Wacker Drive, Suite 3600
Chicago, IL 60601
Phone: (312) 242-3200

0 .5 1
SCALE: 1"=200'-0" @ 11x17

